


EXHIBIT A

SURVEYED BY:
FORGE C. LOVE, JR.
 REG. LAND SURVEYOR
 117 E. PARRISH ST
 DURHAM, N. C.
 PHONE 682-1879

9-26-72 SCALE 1" = 40'
 JOB NO. 20-335
 G. L. PLATTED BY UIM

George C. Love
April 19, 1976
Don G. Love

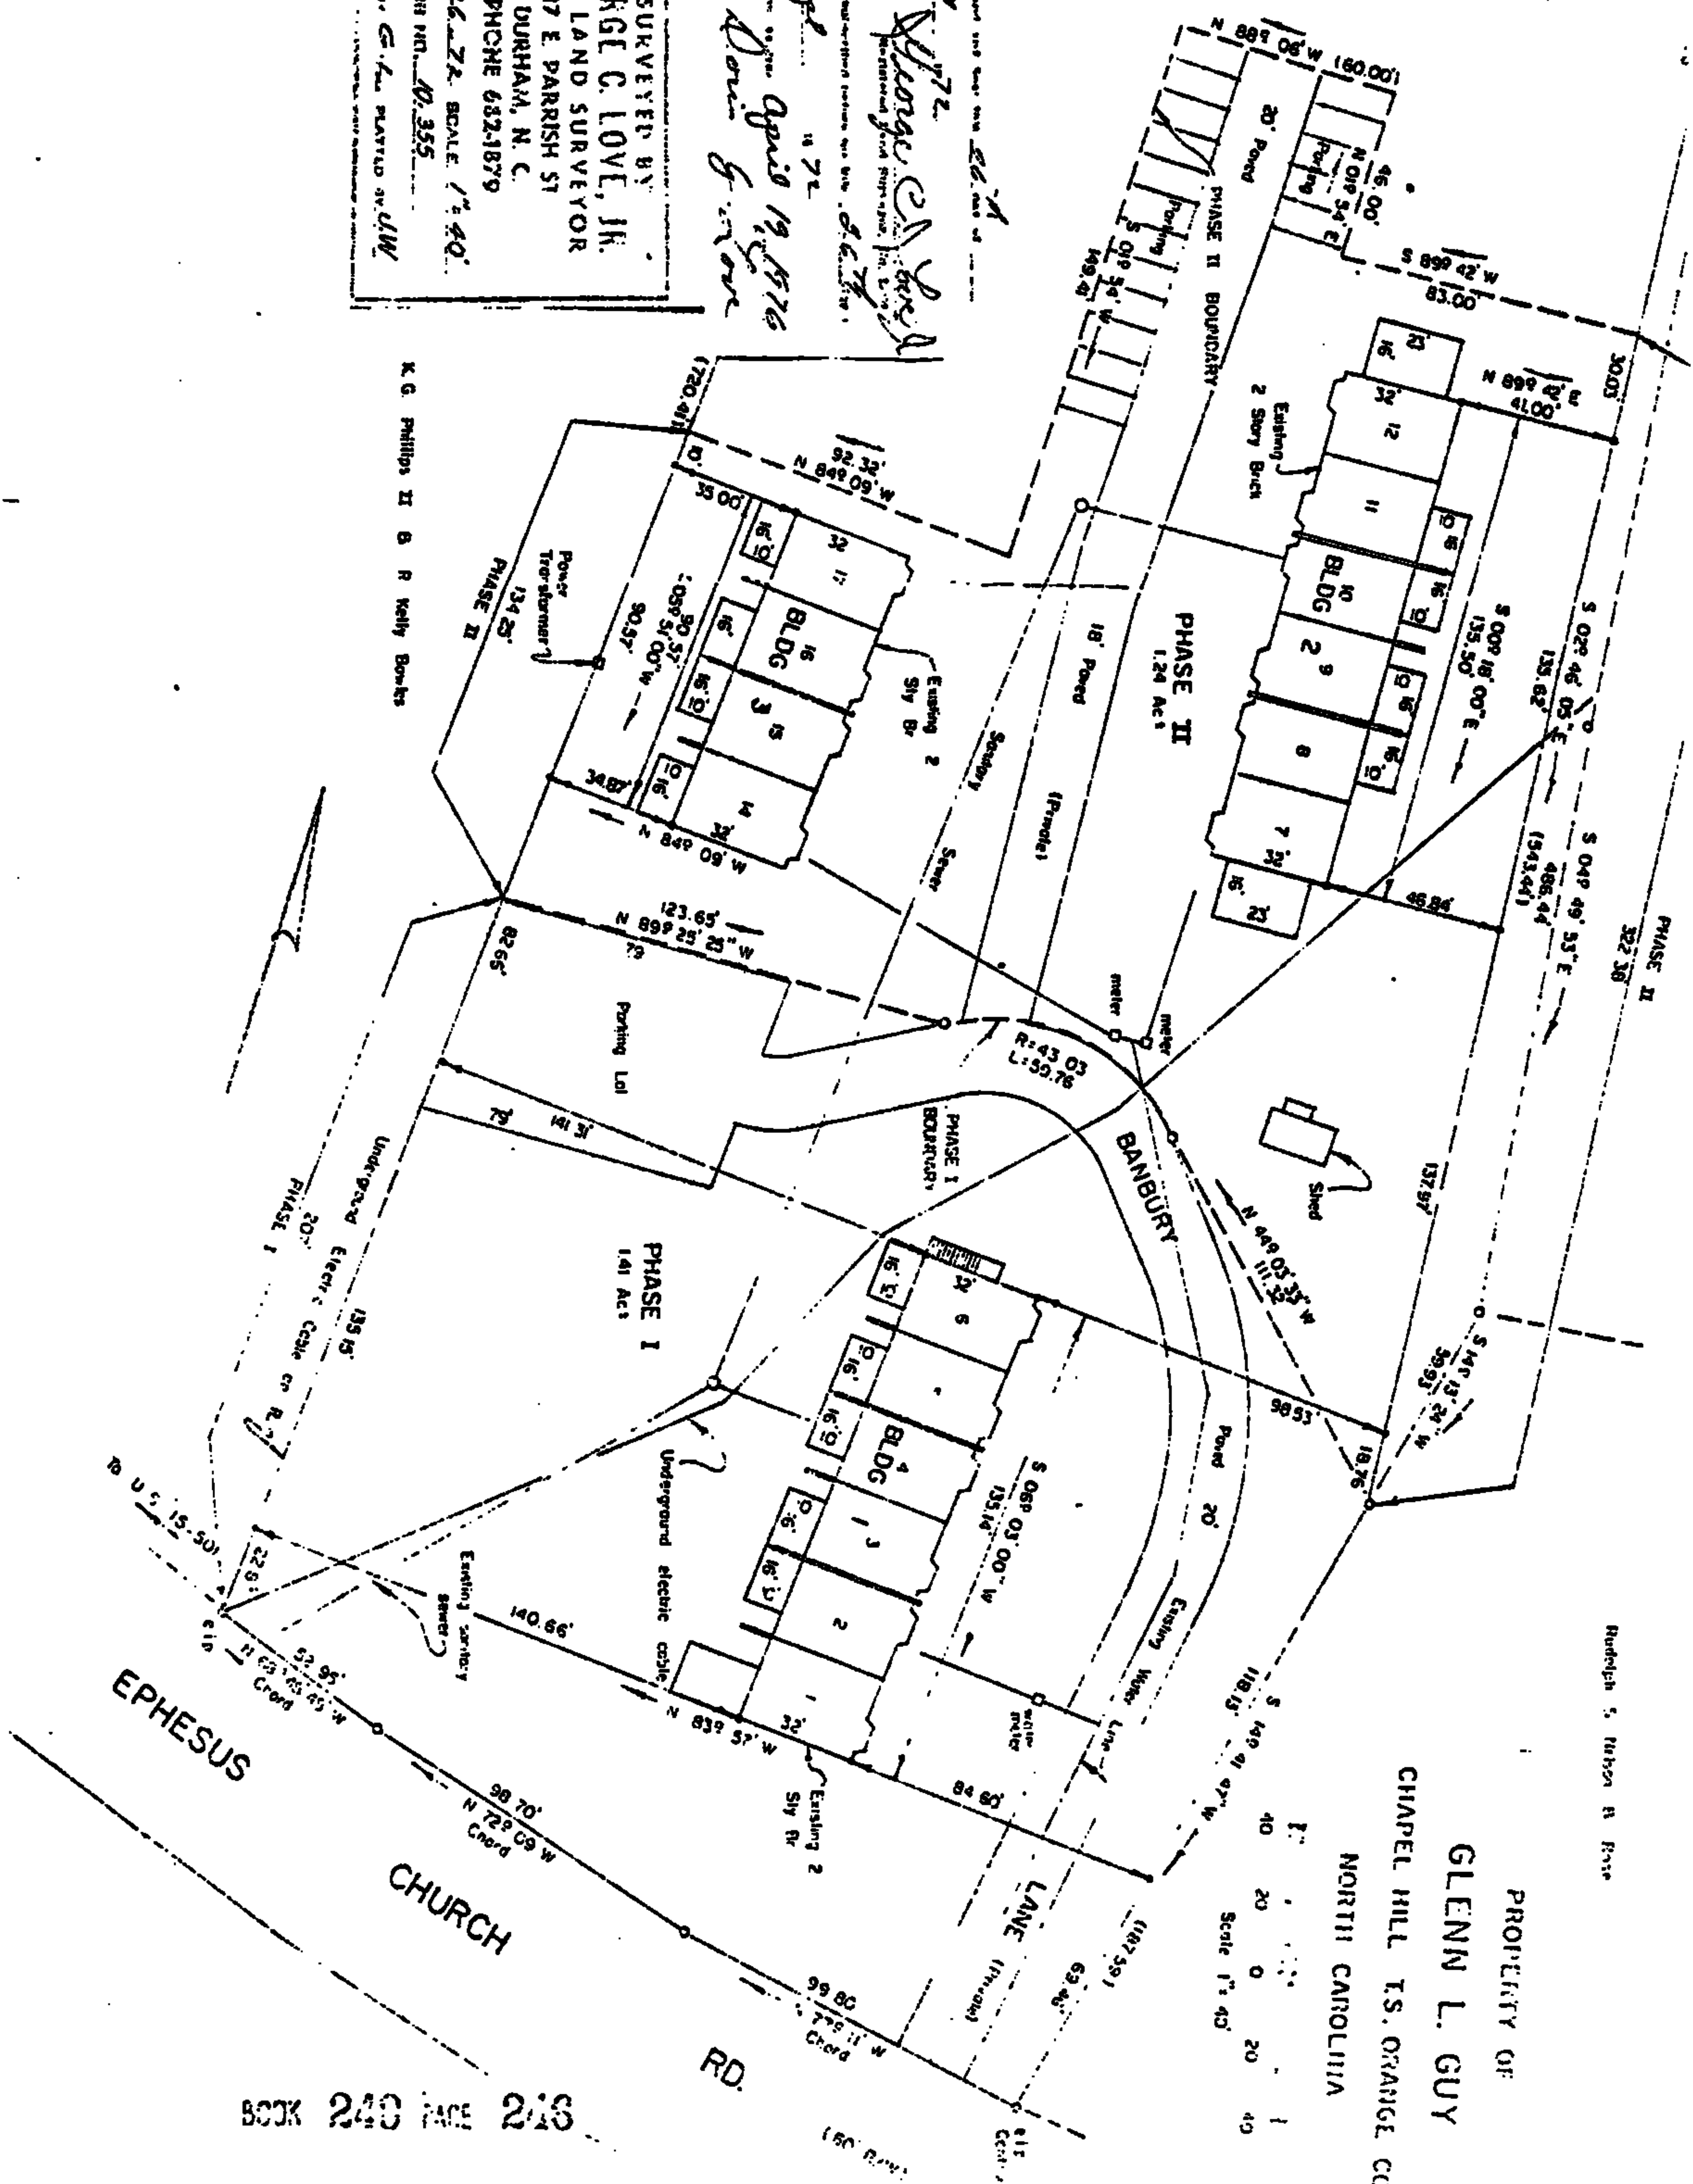

PROPERTY OF
GLENN L. GUY
 CHAPEL HILL T.S. ORANGE CO
 NORTH CAROLINA

<u>UNIT DESIGNATION</u>	<u>LOCATION</u>	<u>APPROX. INTERIOR SQ. FOOTAGE</u>	<u>STORAGE</u>	<u>NO. OF ROOMS</u>	<u>UNITS' EXTERIOR FACILITIES</u>	<u>% INTEREST IN COMMON AREAS AND EXPENSES</u>
Apartment 1	Bldg 1-Phase 1	1400	Third Floor & Cellar Locker	5	14'x20' screened porch	6.446%
Apartment 2	Bldg 1-Phase 1	1400	Third Floor & Cellar Locker	5	16'x10' Patio with awnings	6.052%
Apartment 3	Bldg 1-Phase 1	1400	Third Floor & Cellar Locker	5	16'x10' Patio with awnings	6.052%
Apartment 4	Bldg 1-Phase 1	1400	Third Floor & Cellar Locker	5	16'x10' Patio with awnings	6.060%
Apartment 5	Bldg 1-Phase 1	1400	Third Floor & Cellar Locker	5	16'x10' Patio	6.017%
Apartment 6	Bldg 1-Phase 1	1400	Third Floor & Cellar Locker	5	16'x10' Patio with awnings	6.070%
Apartment 7	Bldg 2-Phase 2	1400	Third Floor	5	16'x23' screened porch with drop awnings	6.814%
Apartment 8	Bldg 2-Phase 2	1400	Third Floor	5	16'x10' Patio	6.203%
Apartment 9	Bldg 2-Phase 2	1400	Third Floor	5	16'x10' Patio	6.203%
Apartment 10	Bldg 2-Phase 2	1400	Third Floor	5	16'x10' Patio with awnings	6.230%
Apartment 11	Bldg 2-Phase 2	1400	Third Floor	5	16'x10' Patio	6.203%
Apartment 12	Bldg 2-Phase 2	1400	Third Floor	5	16'x23' Screened porch with drop awnings	6.790%
Apartment 14	Bldg 3-Phase 2	1400	Third Floor	5	16'x10' Patio	6.240%
Apartment 15	Bldg 3-Phase 2	1400	Third Floor	5	16'x10' Patio with awnings	6.230%
Apartment 16	Bldg 3-Phase 2	1400	Third Floor	5	16'x10' Patio	6.120%
Apartment 17	Bldg 3-Phase 2	1400	Third Floor	5	16'x10' Patio	6.240%

EXHIBIT B

240 247